


TO LAKE
← ORION

ORION ROAD

TO ROCHESTER
→

KOSECK+ARCHITECTURE
2441 Dorchester Road
Birmingham, MI 48009
koseckarch@gmail.com
248.302.4018

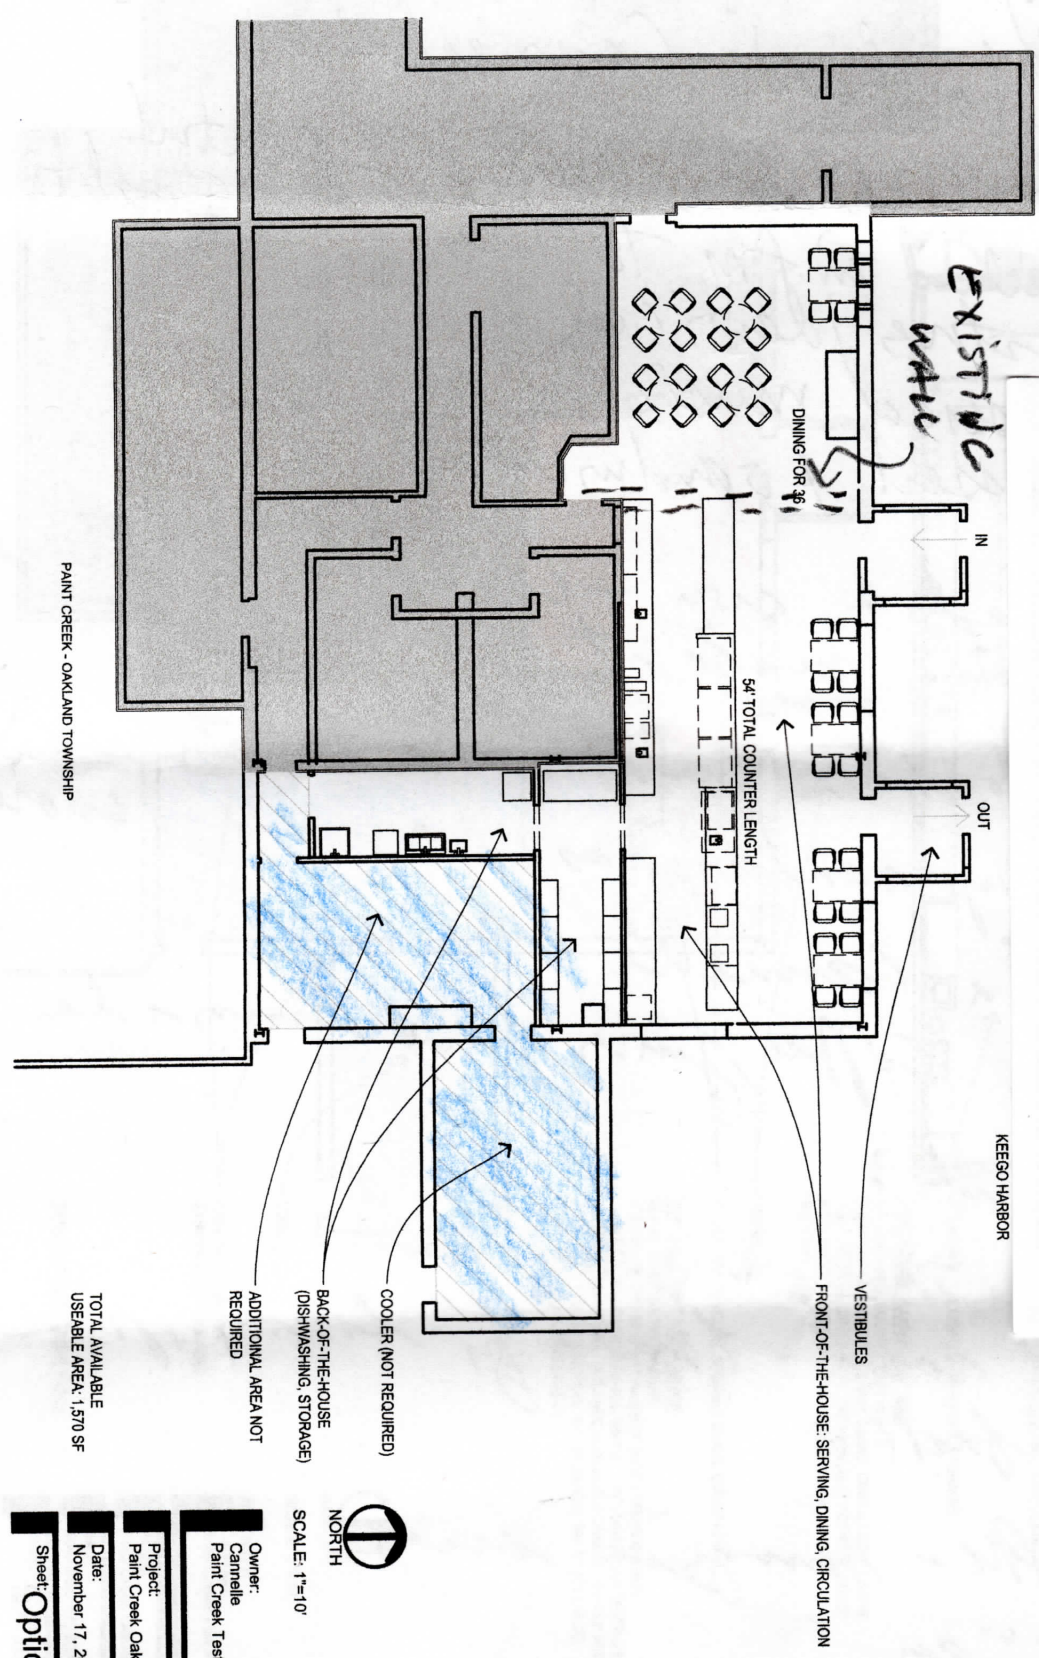

TOTAL AVAILABLE
USEABLE AREA: 1,570 SF


NORTH
SCALE: 1"=10'

Owner:
Cannelle
Paint Creek Test Fil

Project:
Paint Creek Oakland Twsp

Date:
November 17, 2024

Sheet:
Option D+